


5560 YEW STREET

1,672 SQ FT

574 SQ FT PATIO SPACE

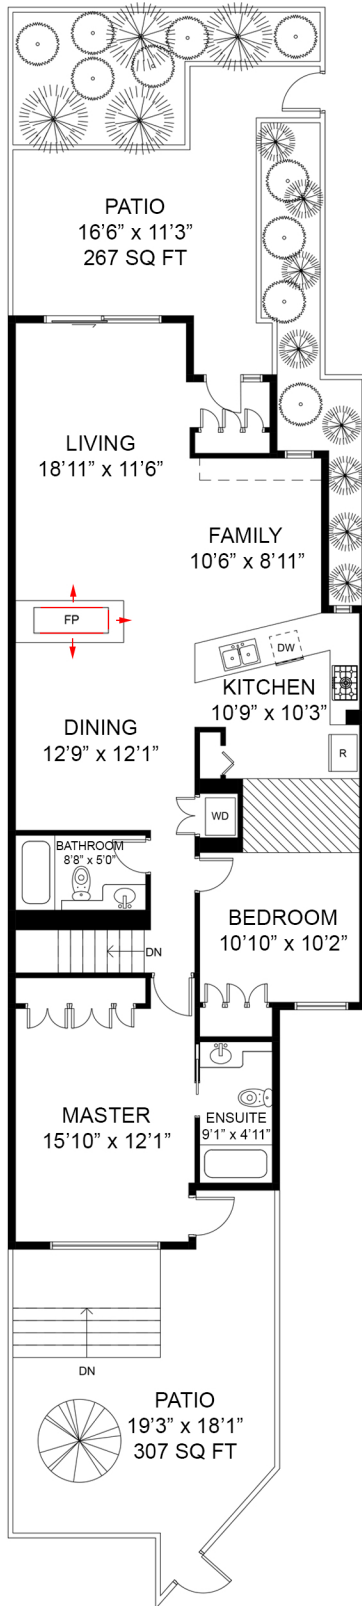

MAIN FLOOR
1,319 SQ FT

FRONT PATIO
267 SQ FT

REAR PATIO
307 SQ FT

LOWER FLOOR
353 SQ FT



REAL ESTATE MARKETING BY BARN OWL PHOTOGRAPHY

The floor plan illustration shown is an approximation of existing structures & features & is provided for convenience and marketing purposes only with the permission of the seller. This was not drawn by a professional architect & cannot be a substitute for architectural drawings. All measurements are approximate & not guaranteed to be exact or to scale. Buyer should confirm measurements using their own sources prior to purchasing or writing an offer to purchase. Not for use with appraisal/assessment.